


NOTE
This drawing is not to be scaled. All dimensions to be checked on site and any discrepancies to be reported to the Mouchel office. All material is produced on behalf of Mouchel Ltd. All drawings to be read in conjunction with specification where applicable.
© MOUCHEL Ltd.

Based upon the Ordnance Survey map with the permission of the Controller of Her Majesty's Stationery Office © Crown Copyright Licence No. LA07549X.

Gross internal
Area 1298m²

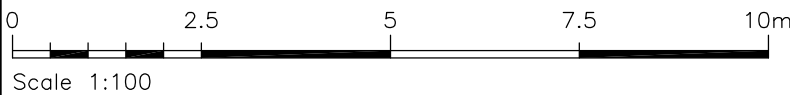

Rev	Description	Design	Drawn	Checked	Approved	Date
mouchel building great relationships The BTC, Bassett Drive, Stevenage, Herts SG1 2DX Tel: +44 (0) 161 3448731 Fax: (+44 (0) 1438 791005)						
Client : Huntingtower Primary School						
Client Ref Number :						
Project : Huntingtower Primary School						
Site Ref \ USRN :						
Mouchel Project No :						
Drawing Title : Proposed Ground floor Plan Option 3						
Design: DC		Drawn: SK		Checked: DD		Approved: DC
Date : Dec 2015		Scale : 1:100 @ : A1				
Drawing No : 4200				Rev. No :		